


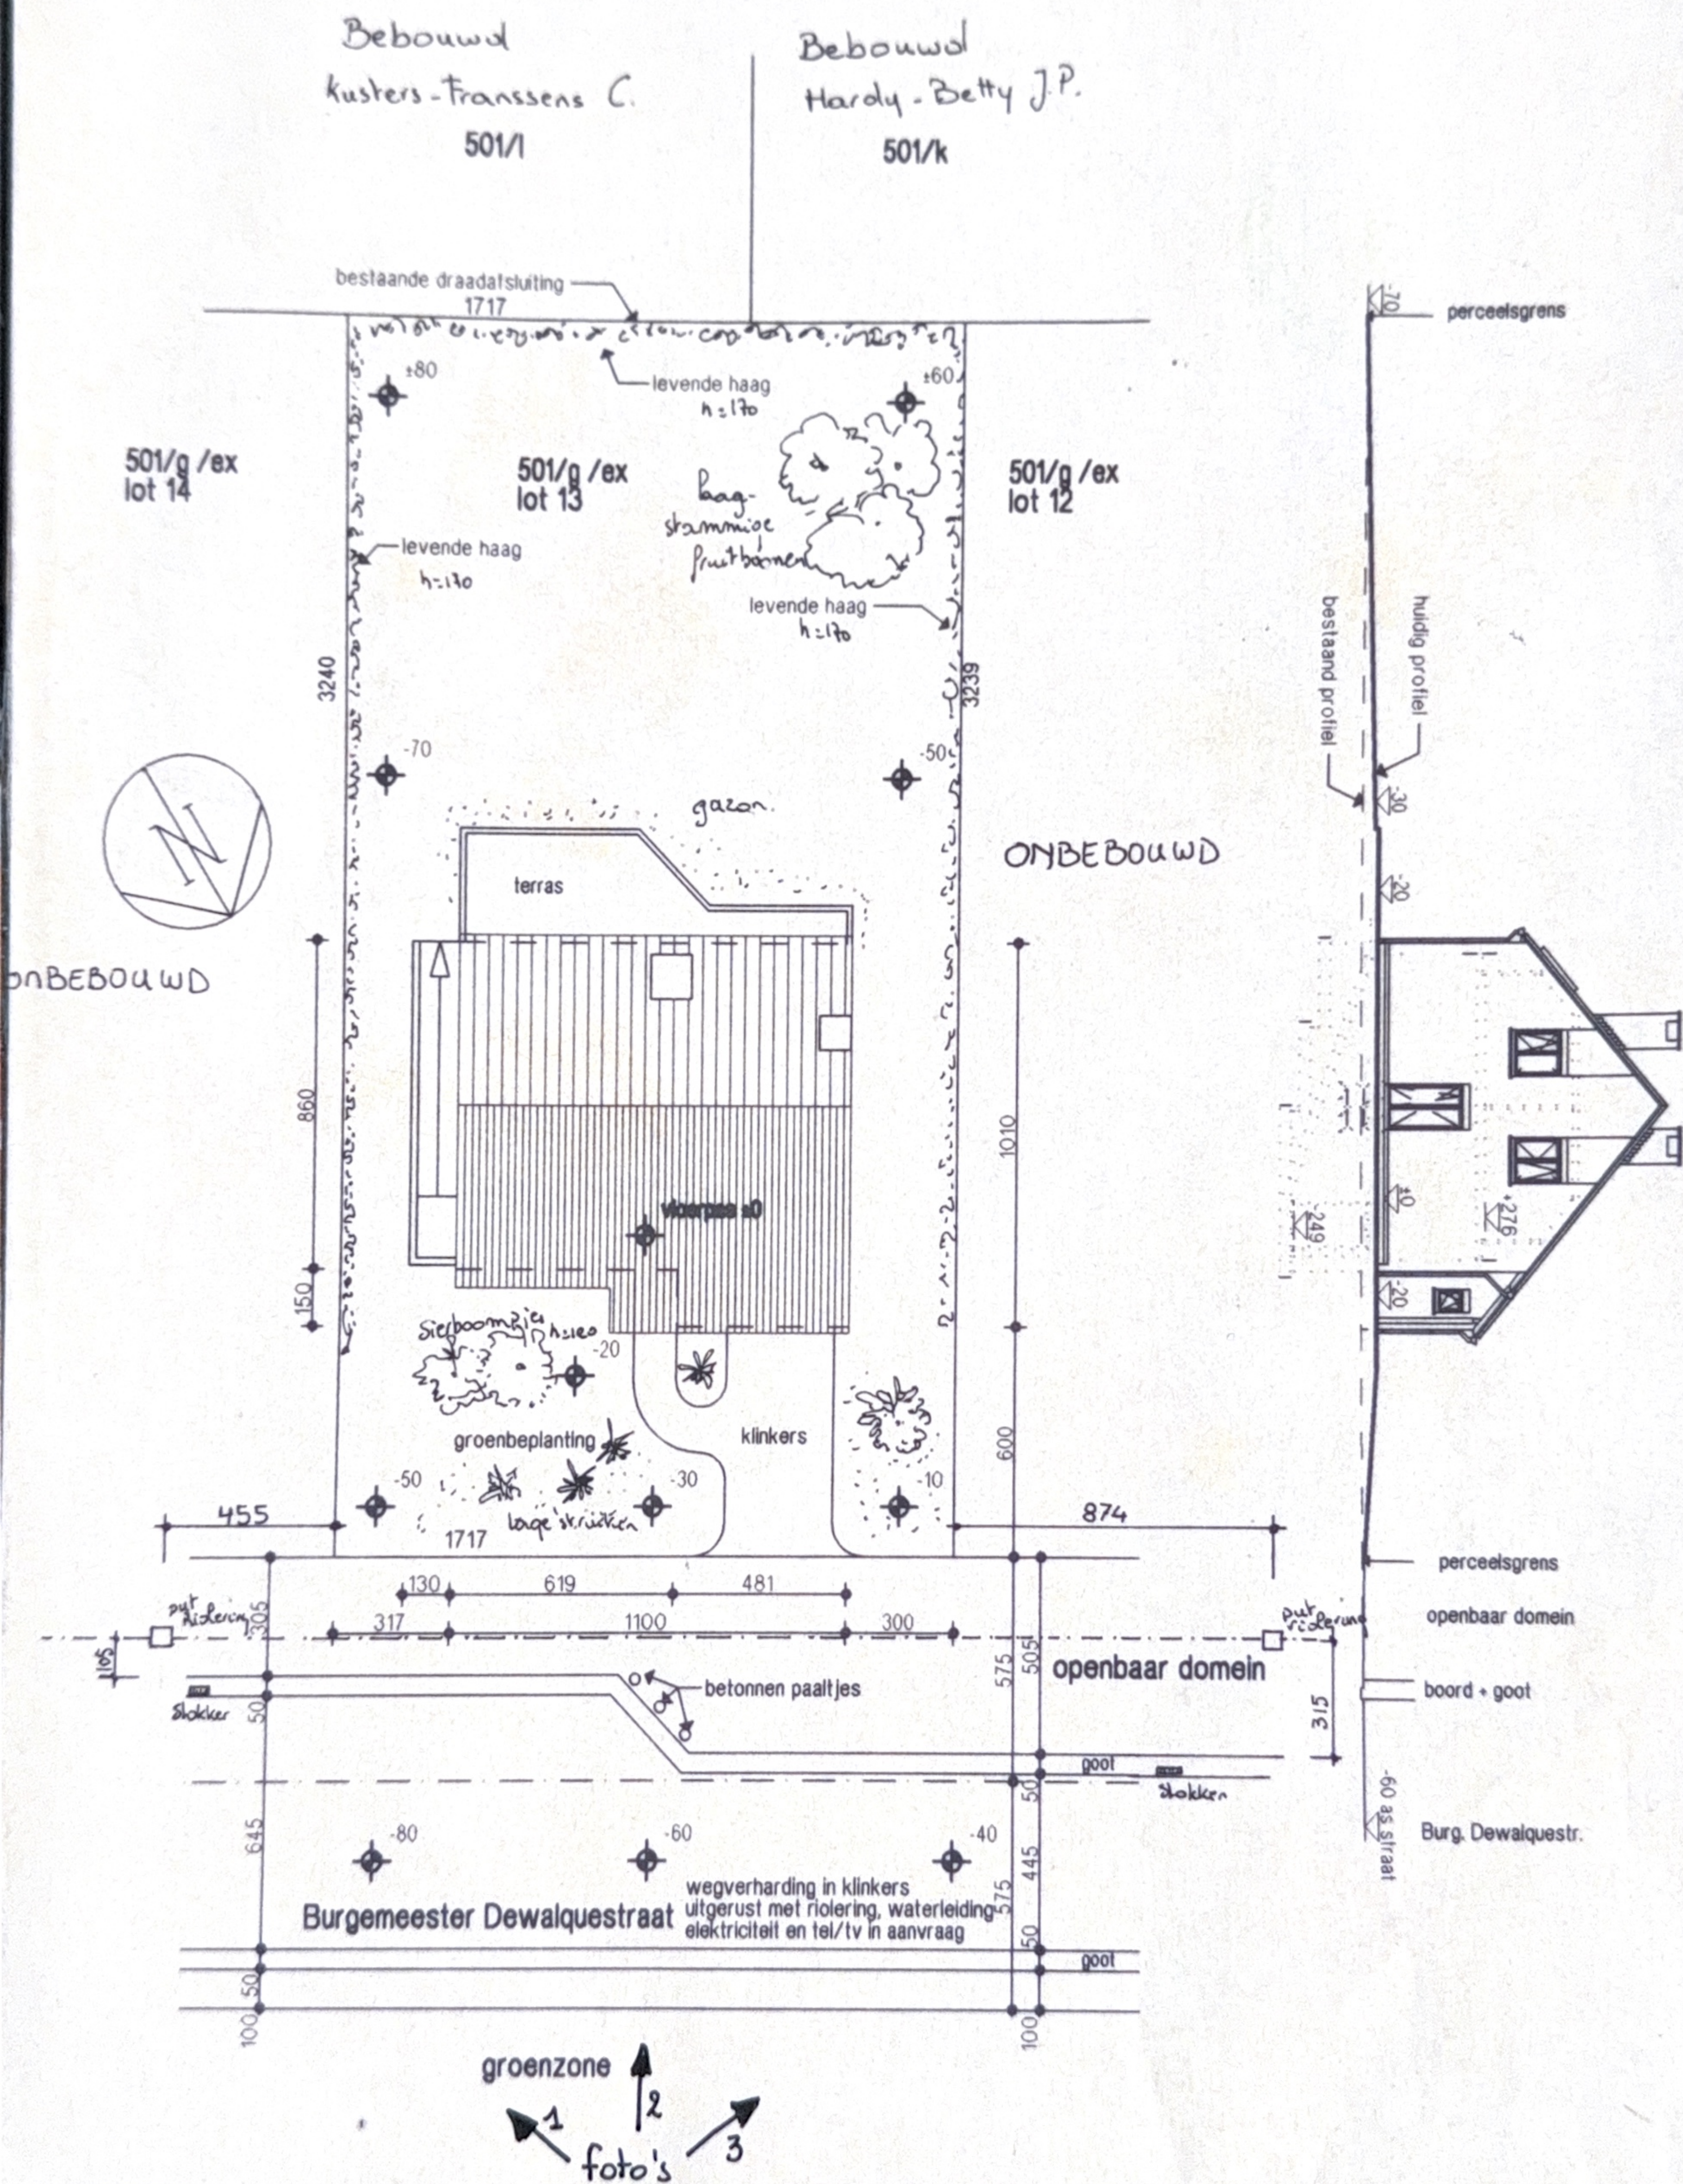

inplanting + terreinprofiel 1/250